


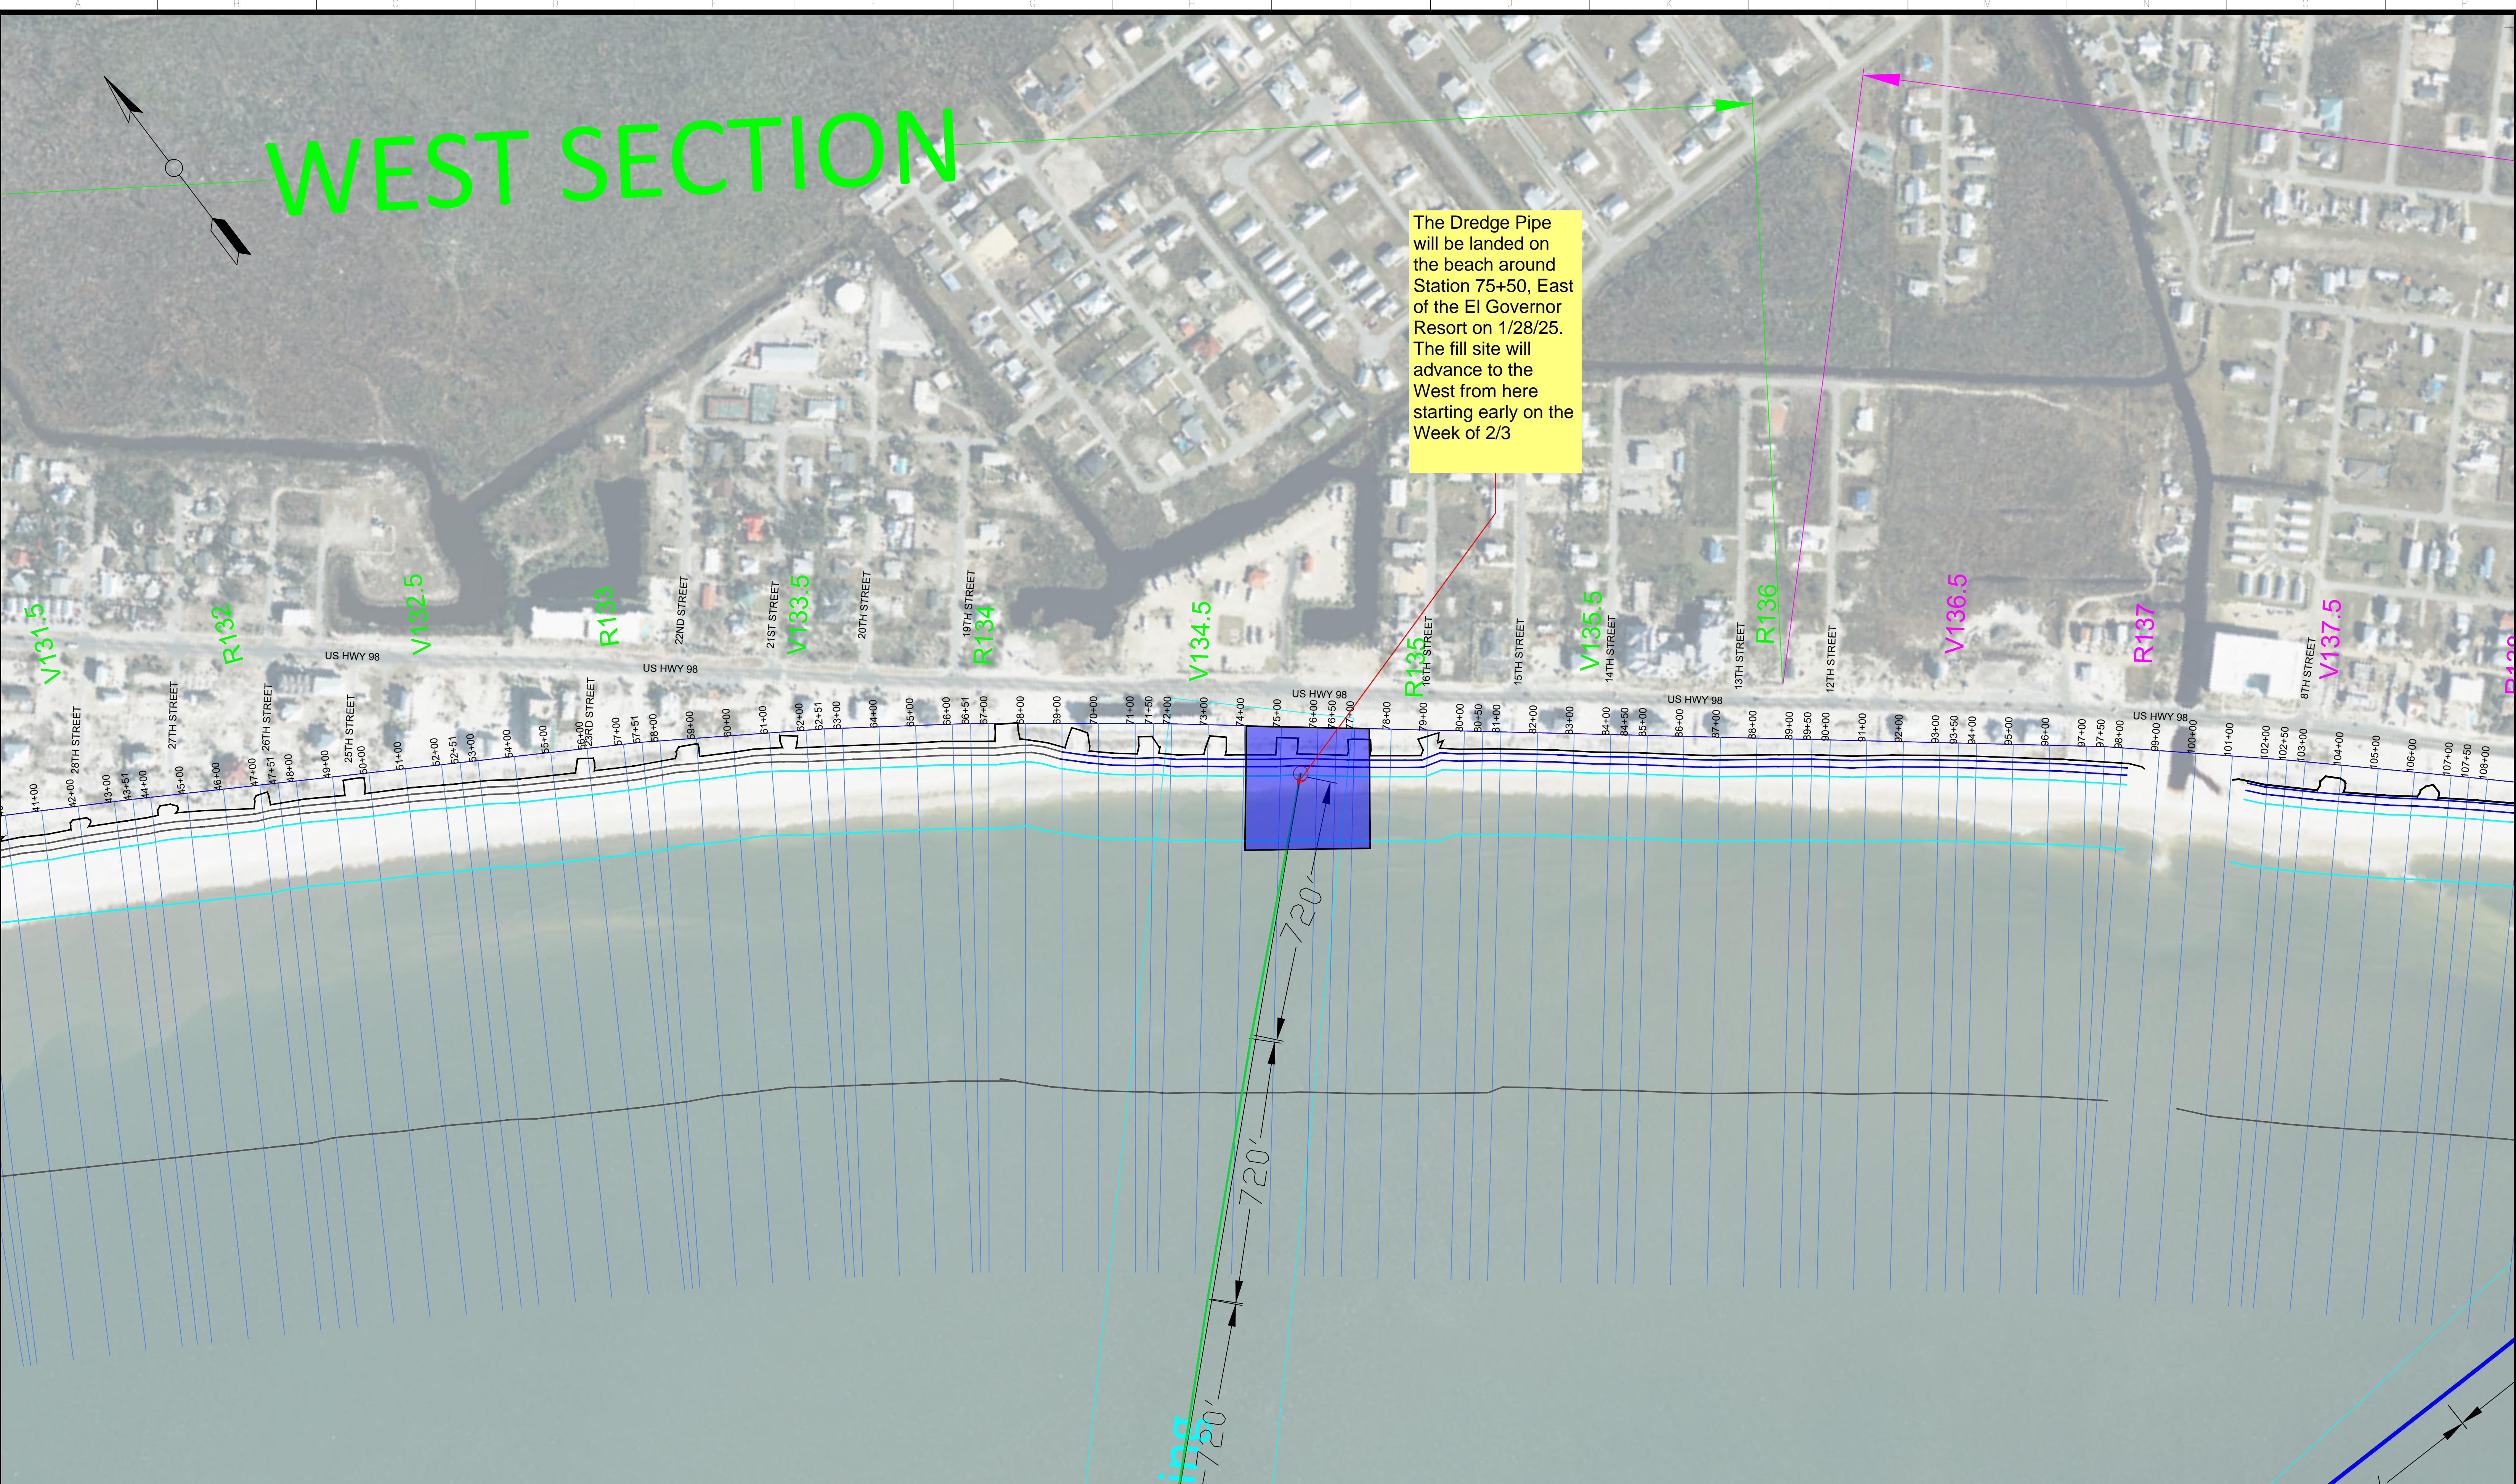


WEST SECTION

The Dredge Pipe will be landed on the beach around Station 75+50, East of the El Governor Resort on 1/28/25. The fill site will advance to the West from here starting early on the Week of 2/3



Weekly Advance:	
Projected Weekly Advance: 1/27/25 - 2/03/25	
Previous Weeks	

City of Mexico Beach, FL
Beach Restoration Project

Bay County Tourist Development Council
Bay County, FL

Surveyed DATE:	N/A	SCALE:	1" = 200'
DRAWN DATE:	1/28/25	Surveyed by:	
		Weeks Marine DRAWN BY:	

	WEEKS MARINE, INC 304 GAILLE DR. COVINGTON, LA 70433 (985) 875 2500	CONTRACT NO. 19-139
		DRAWING NO. SHEET OF SHEETS 1 OF 1